


Heath Park
(Secondary School)

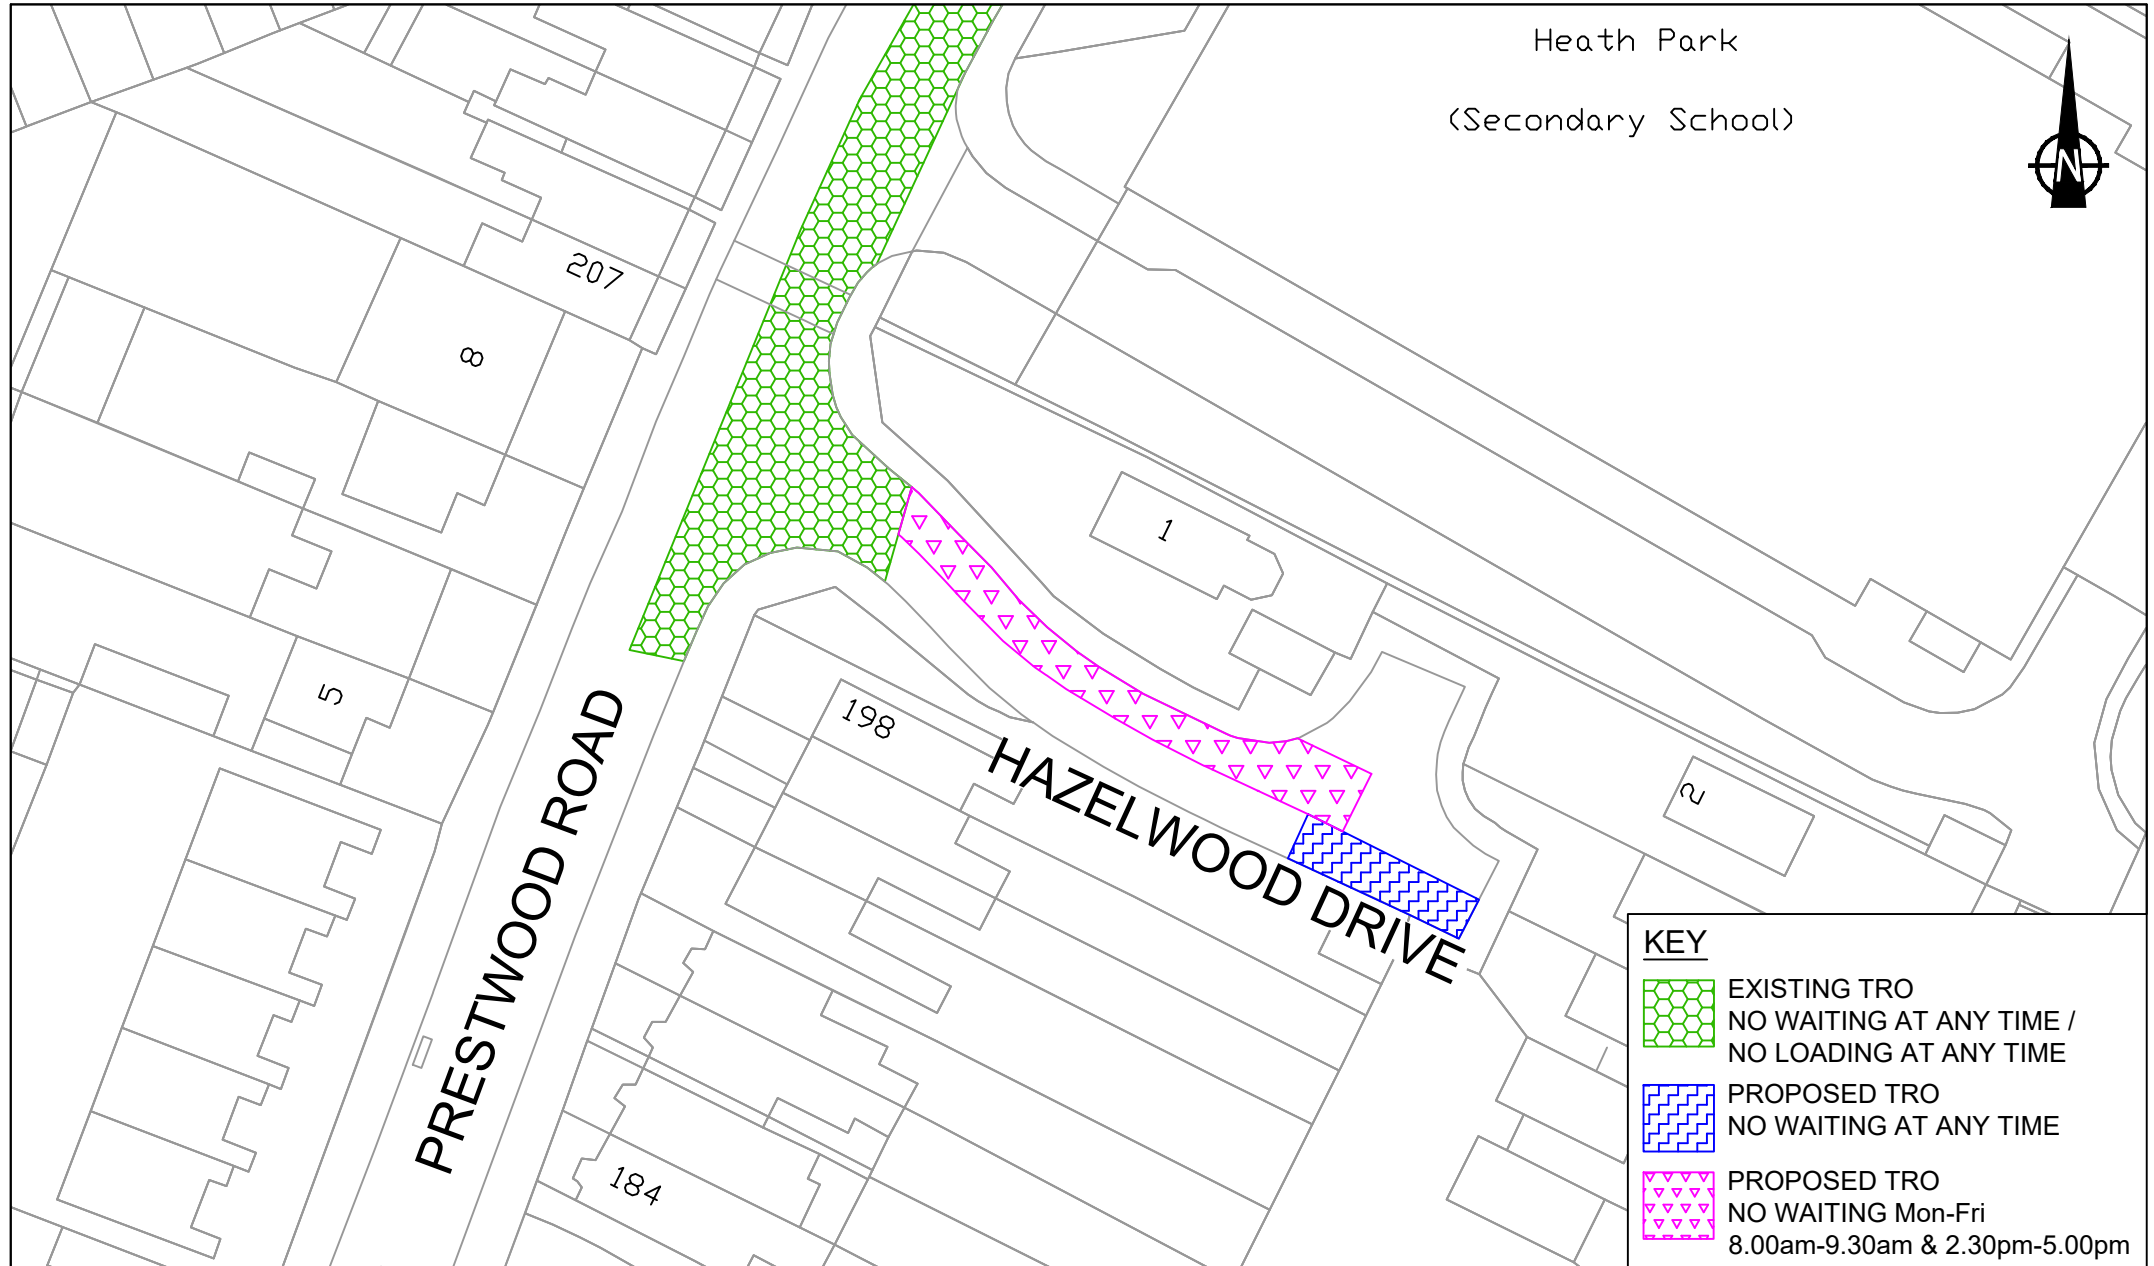

KEY	
	EXISTING TRO NO WAITING AT ANY TIME / NO LOADING AT ANY TIME
	PROPOSED TRO NO WAITING AT ANY TIME
	PROPOSED TRO NO WAITING Mon-Fri 8.00am-9.30am & 2.30pm-5.00pm

City of Wolverhampton Council
Transportation Services,
Place, Civic Centre,
St Peter's Square,
Wolverhampton,
WV1 1RP

HAZELWOOD DRIVE PROPOSED WAITING RESTRICTIONS PLAN

Date 26/03/20
Scale 1:500
Drwg. No. T4/4291A