


Nelson Mandela House

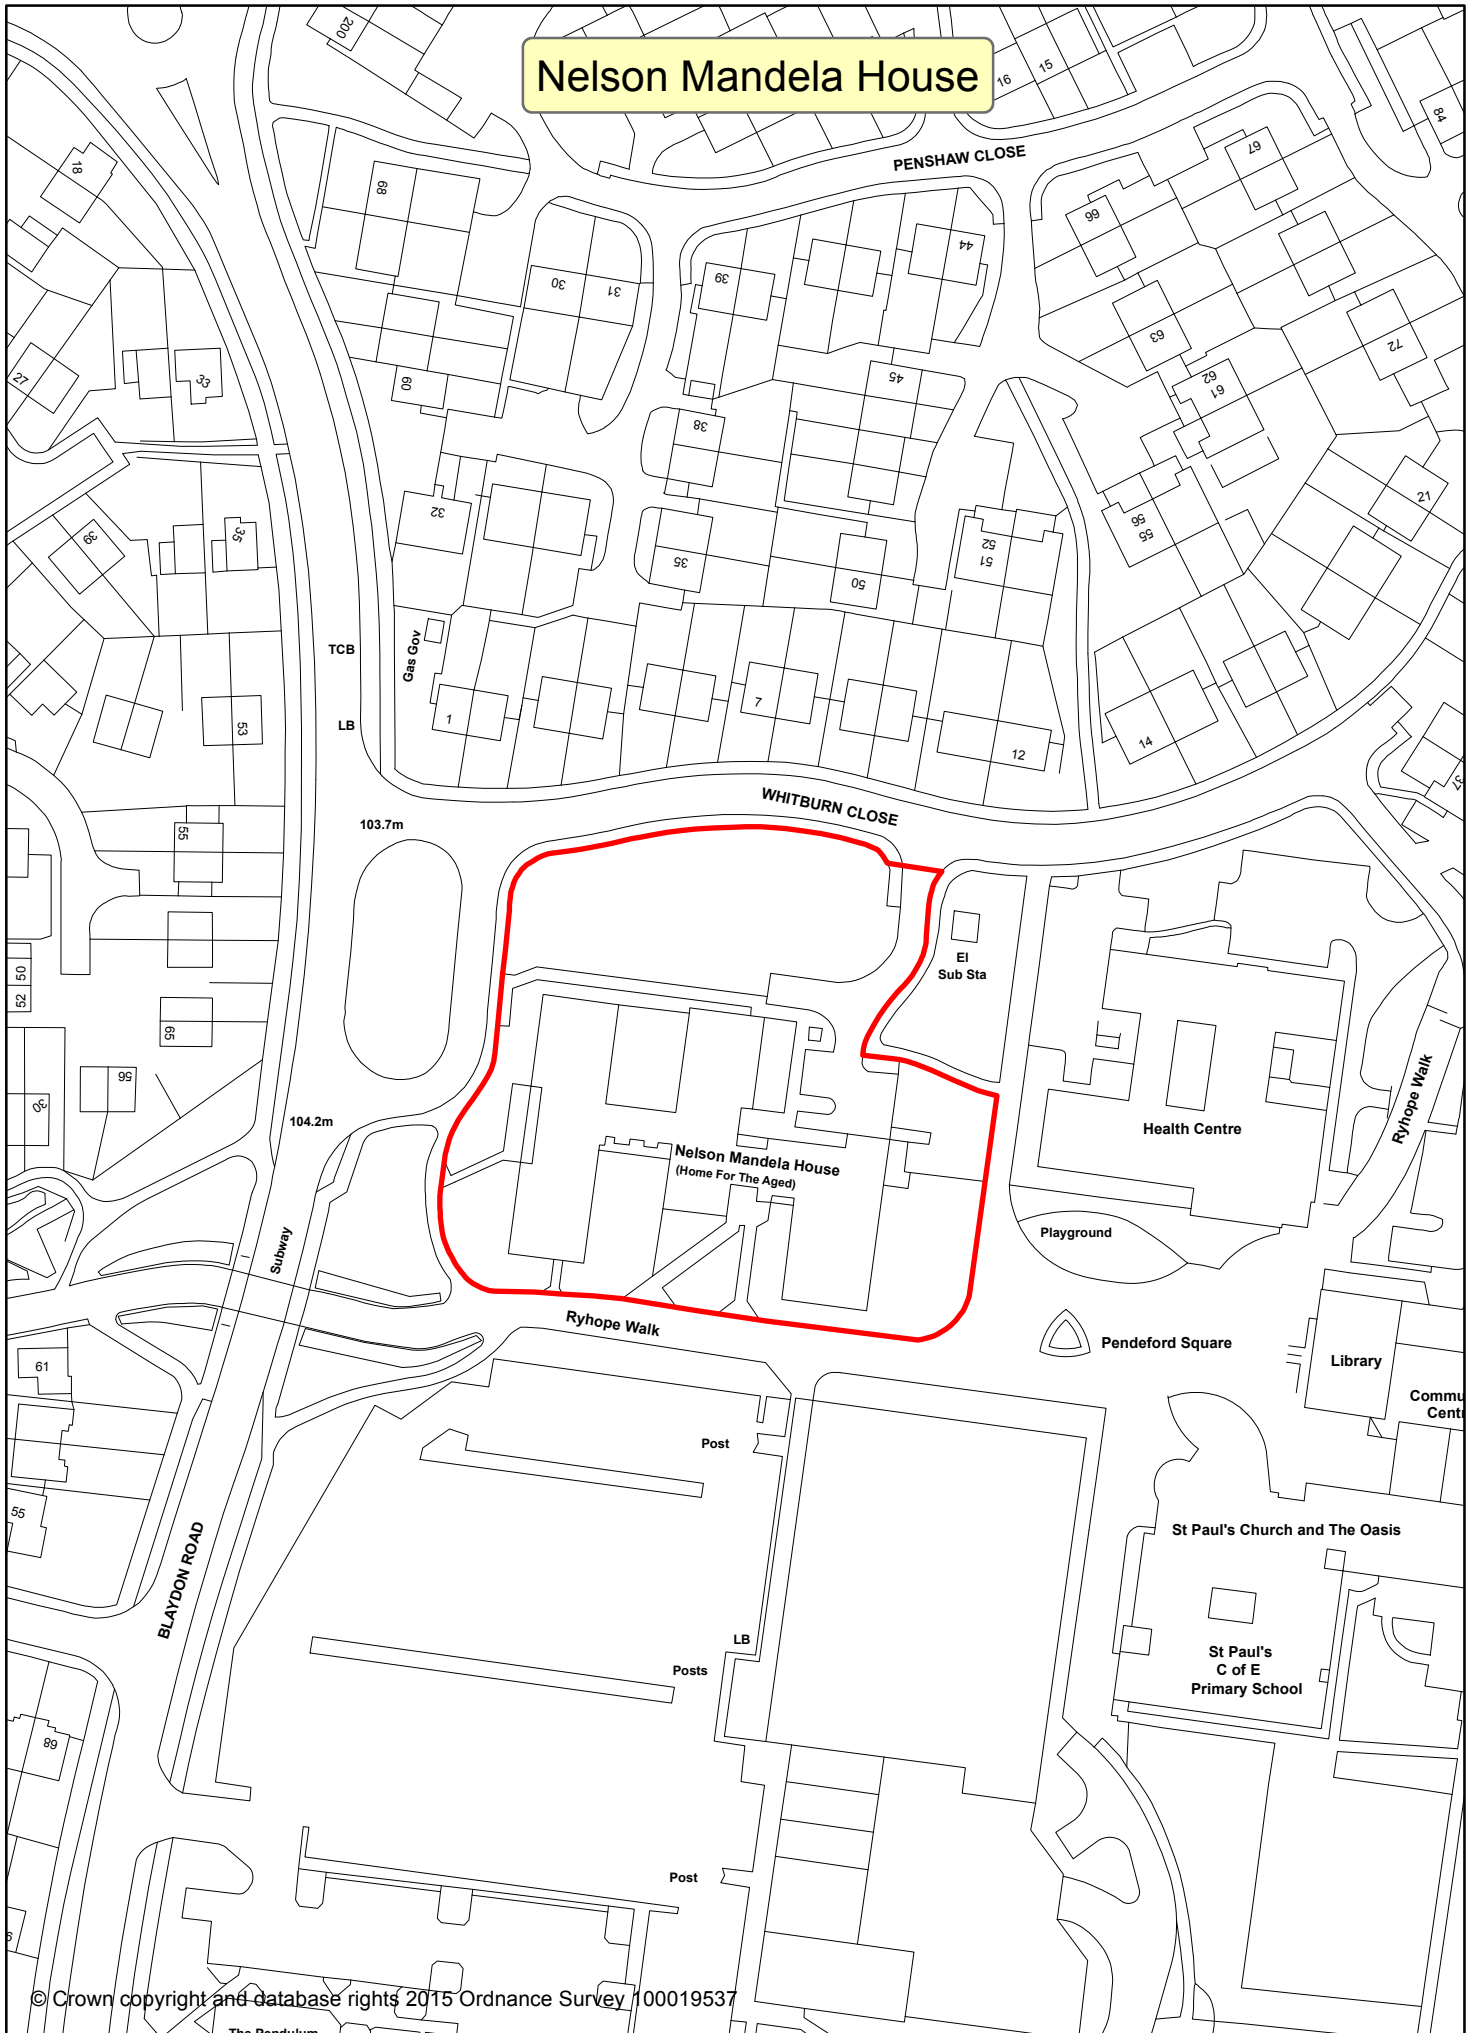

© Crown copyright and database rights 2015 Ordnance Survey 100019537

The Pendulum

For extra copies of this plan, or for more information regarding Copyright issues, contact the Council's "ICT" on 01902 551362.
Quote map reference "GS/Nelson Mandela House.mxd" This plan was produced on 22/06/2015

1:1,250

