
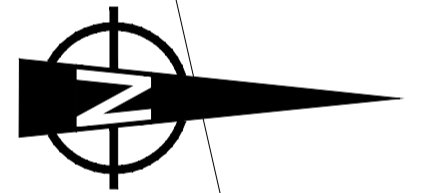


Appendix A

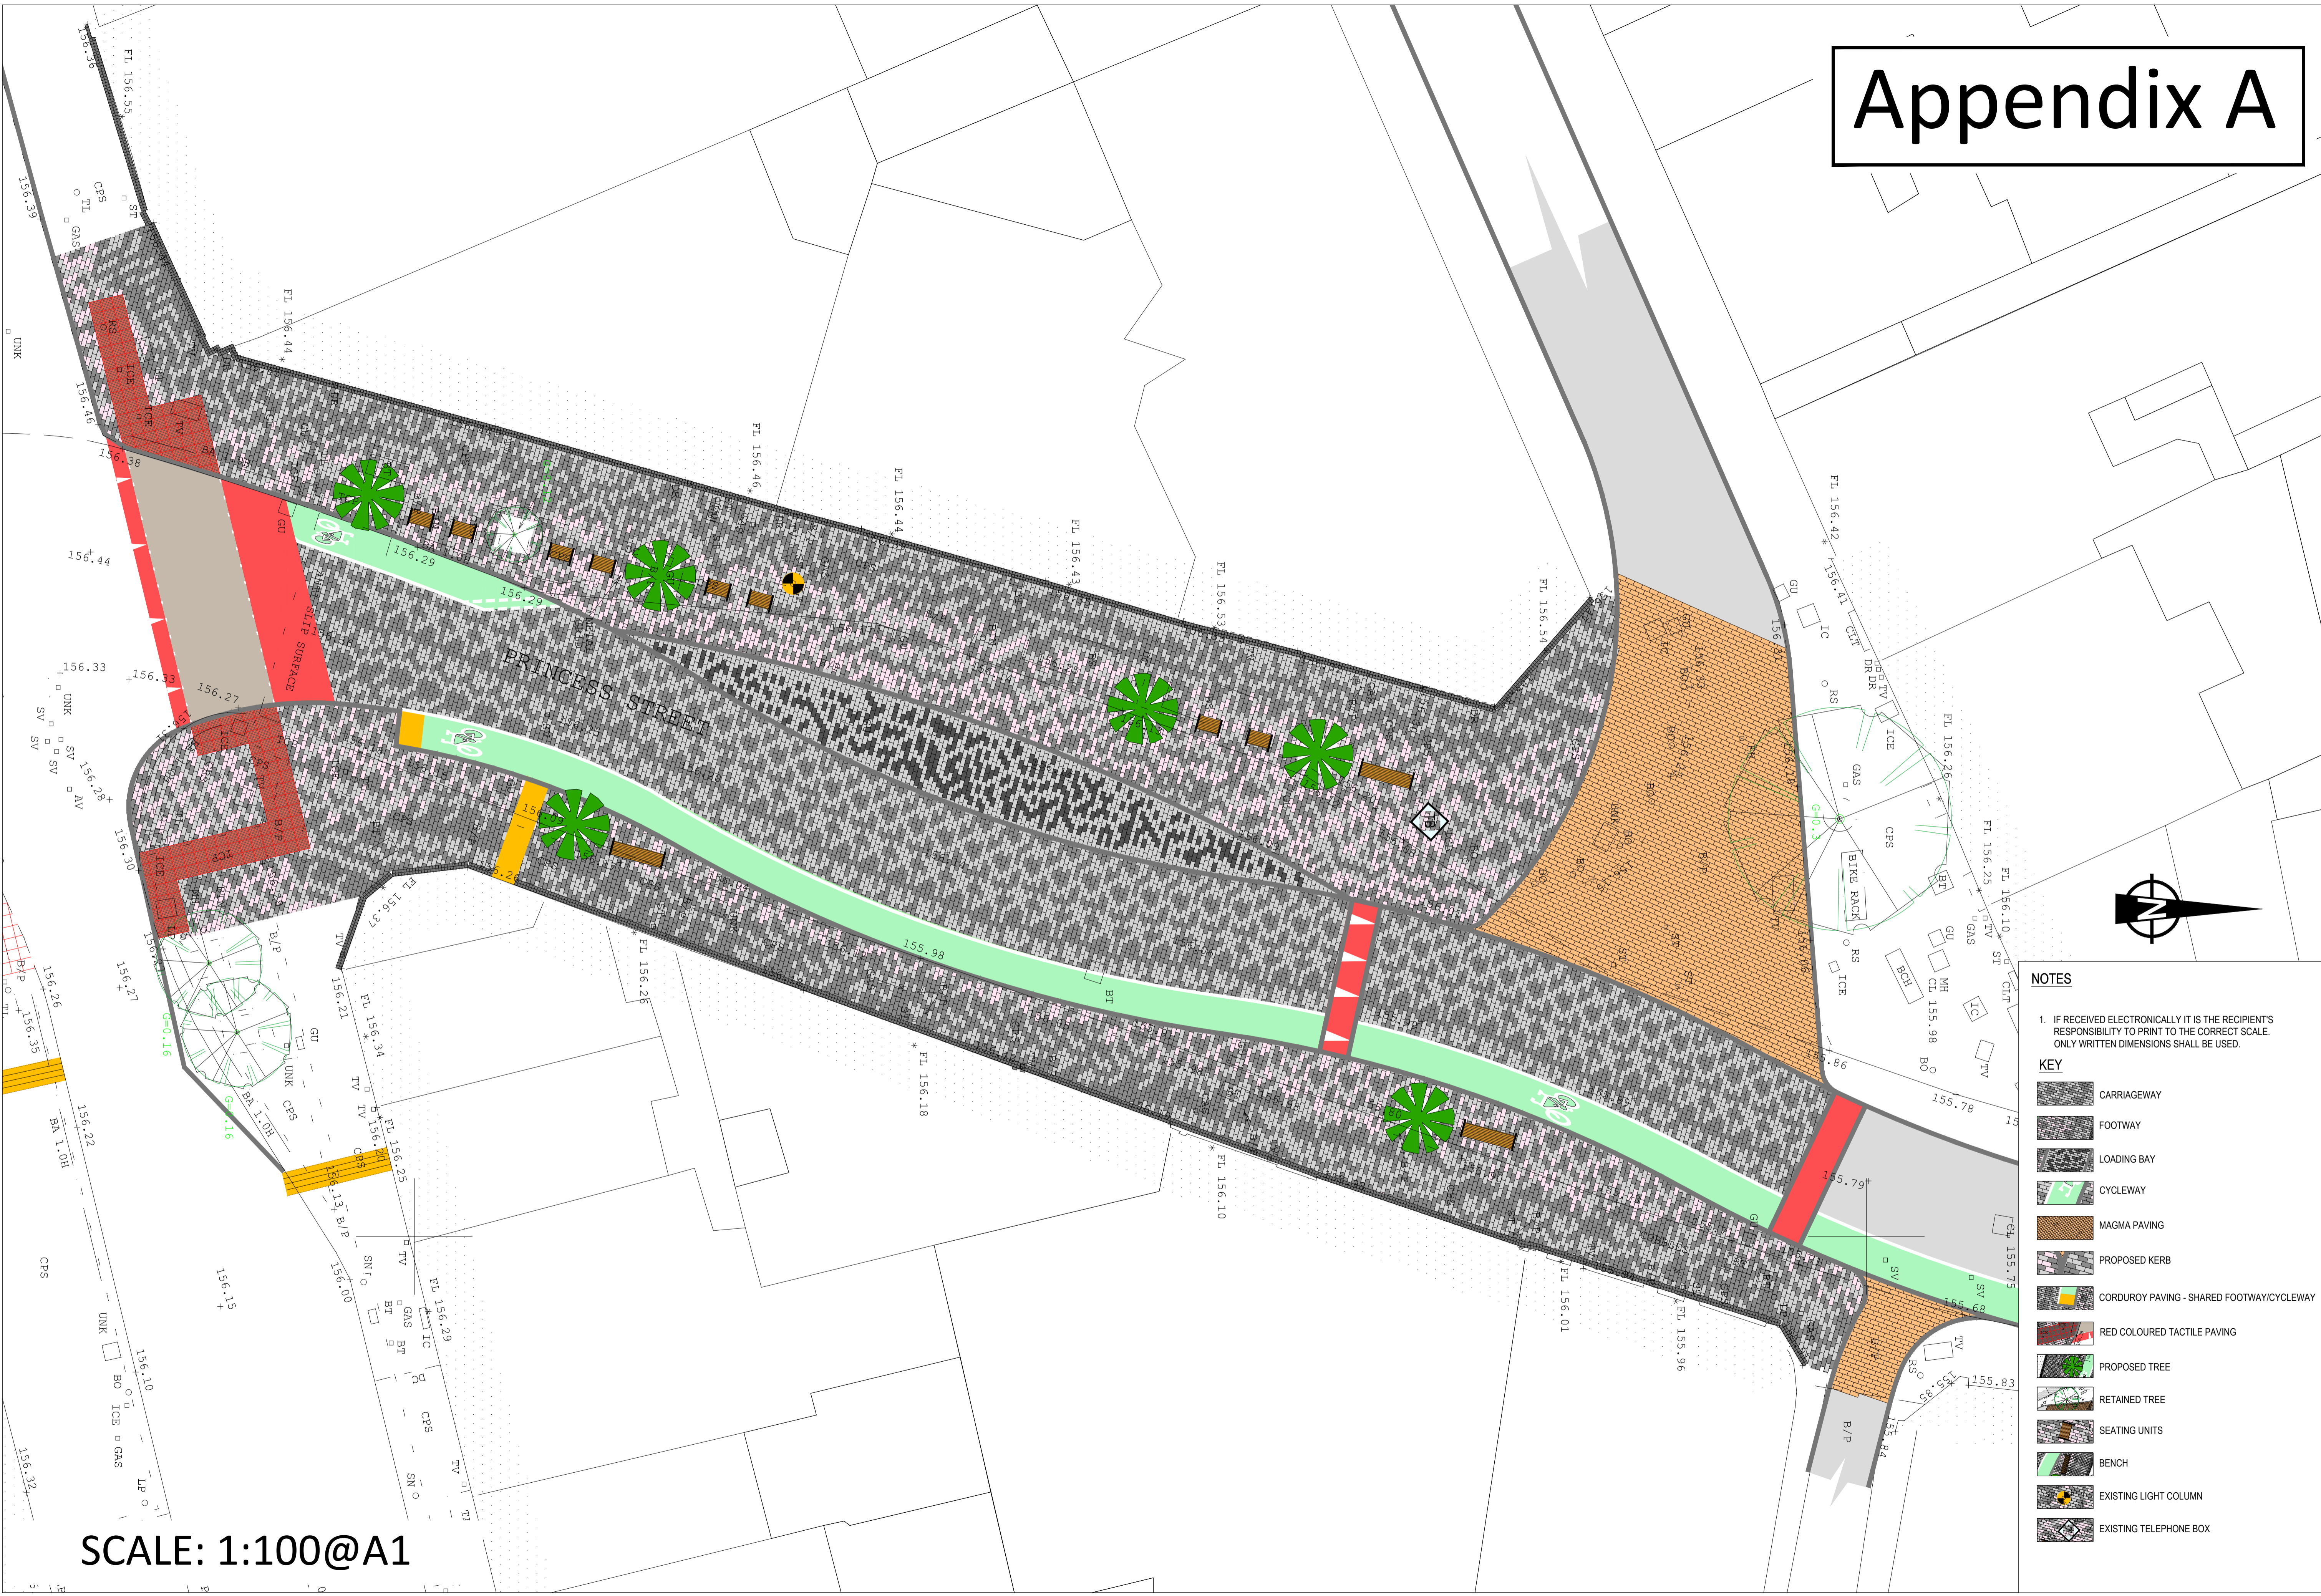

NOTES

1. IF RECEIVED ELECTRONICALLY IT IS THE RECIPIENT'S RESPONSIBILITY TO PRINT TO THE CORRECT SCALE. ONLY WRITTEN DIMENSIONS SHALL BE USED.

KEY

- CARRIAGEWAY
- FOOTWAY
- LOADING BAY
- CYCLEWAY
- MAGMA PAVING
- PROPOSED KERB
- CORDUROY PAVING - SHARED FOOTWAY/CYCLEWAY
- RED COLOURED TACTILE PAVING
- PROPOSED TREE
- RETAINED TREE
- SEATING UNITS
- BENCH
- EXISTING LIGHT COLUMN
- EXISTING TELEPHONE BOX

SCALE: 1:100@A1