


APPENDIX 1

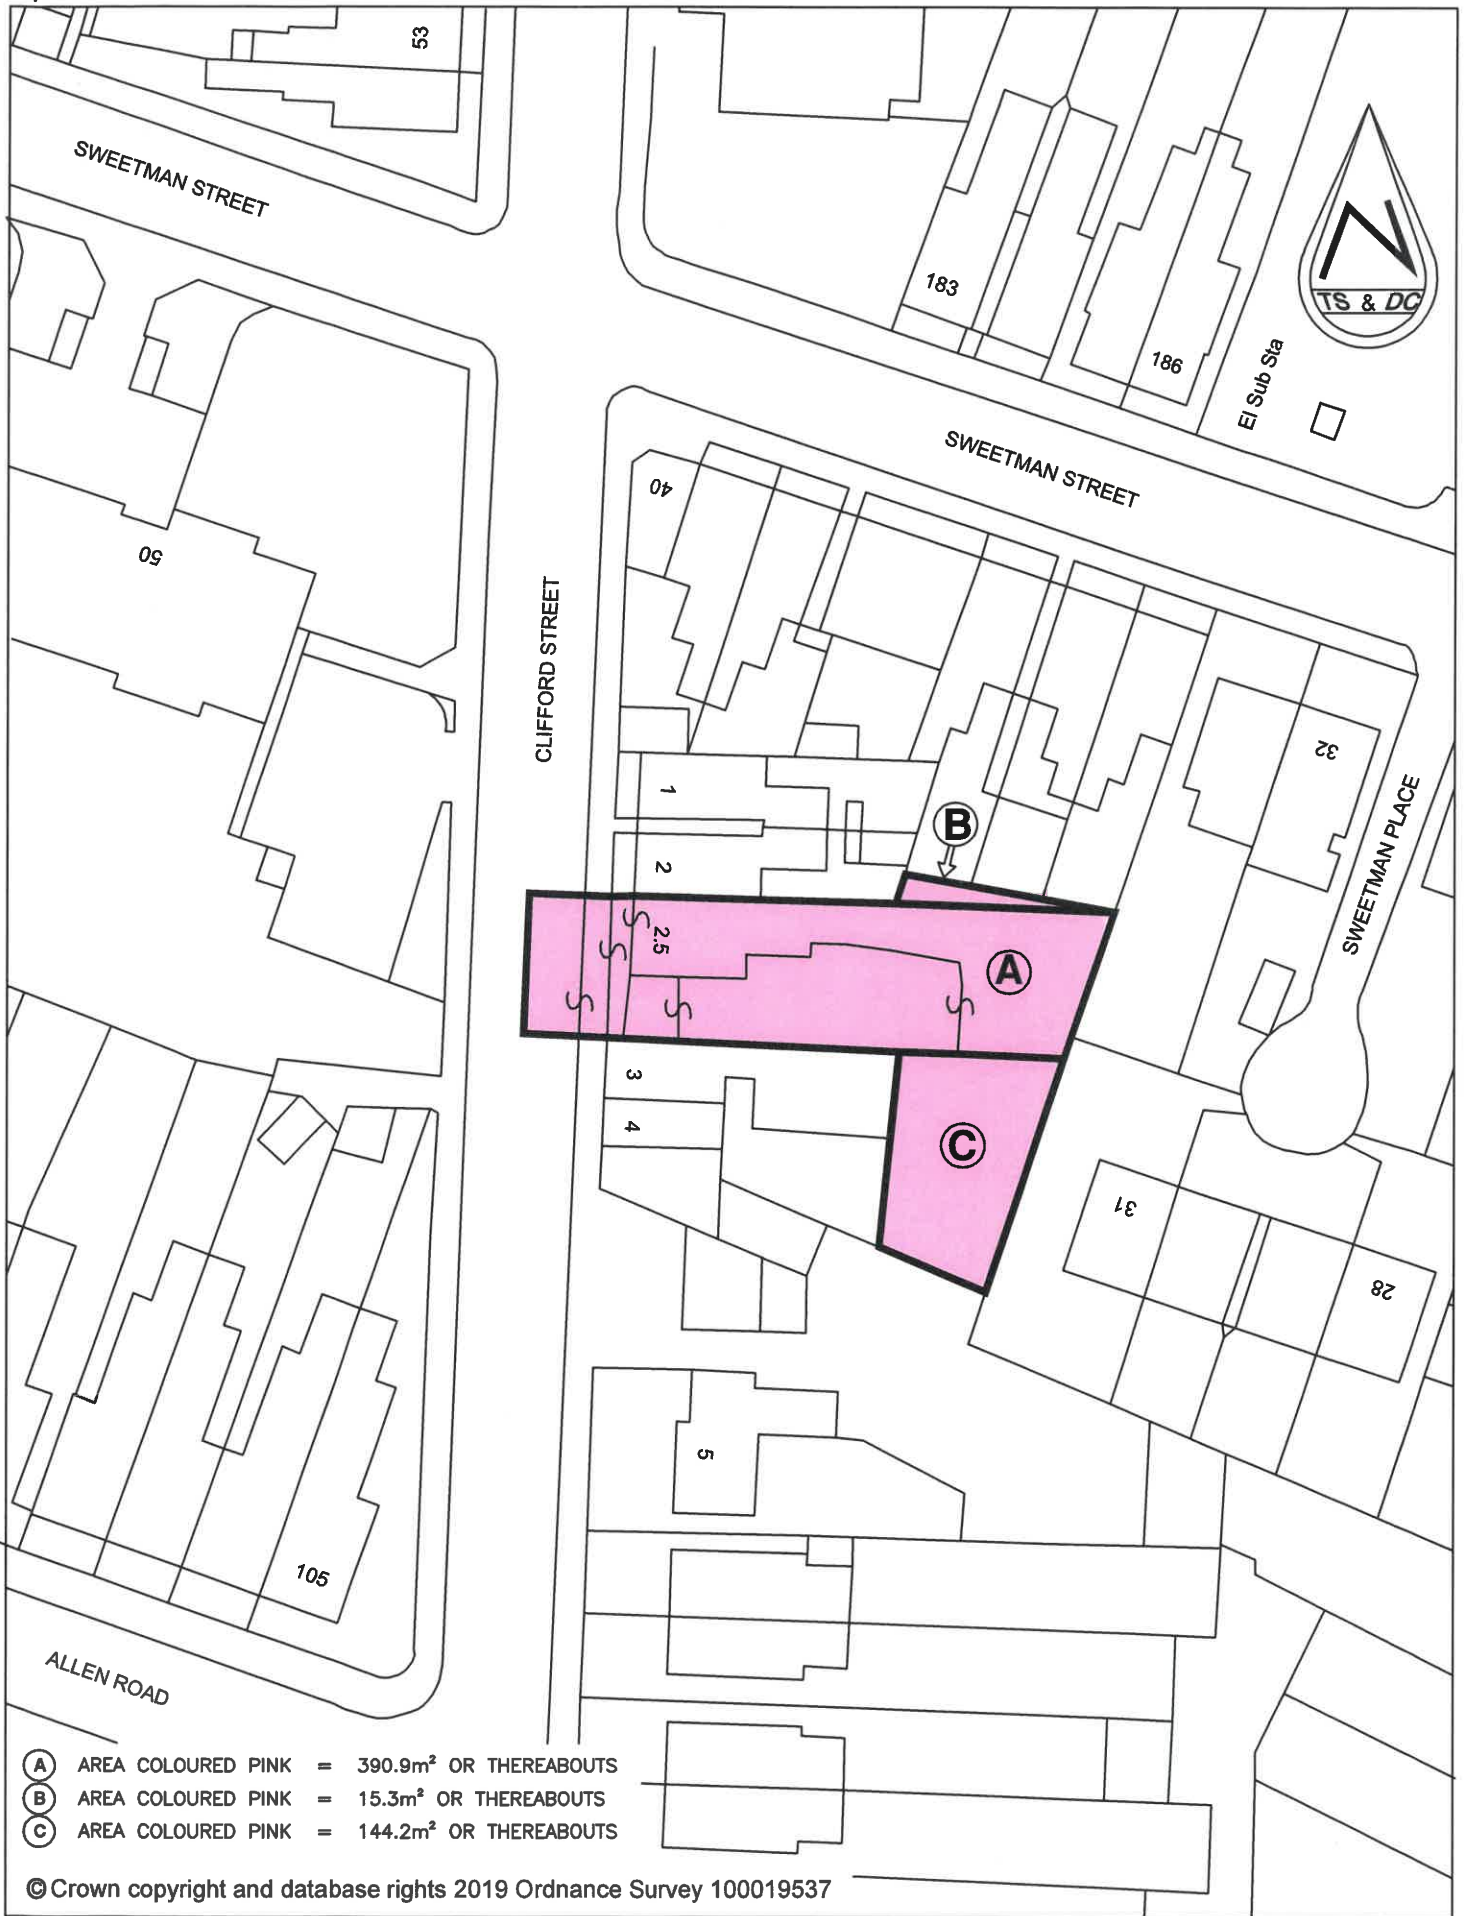

- (A) AREA COLOURED PINK = 390.9m² OR THEREABOUTS
- (B) AREA COLOURED PINK = 15.3m² OR THEREABOUTS
- (C) AREA COLOURED PINK = 144.2m² OR THEREABOUTS

© Crown copyright and database rights 2019 Ordnance Survey 100019537

date	November 2019
scales	1:500
drawn by	AJP
dwg. no.	12B Clifford Street.dwg

**THE MAP REFERRED TO IN
 THE WOLVERHAMPTON CITY COUNCIL
 (2B Clifford Street)
 COMPULSORY PURCHASE ORDER 2020**

City of Wolverhampton Council
 Strategic Director – Place
 Civic Centre, St. Peter's Square, Wolverhampton
 Tel. (01902) 556556