
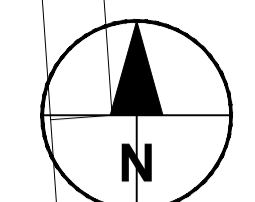


Reproduced from Ordnance Survey digital map data
© Crown copyright and database rights 2021
Ordnance Survey 0100031673

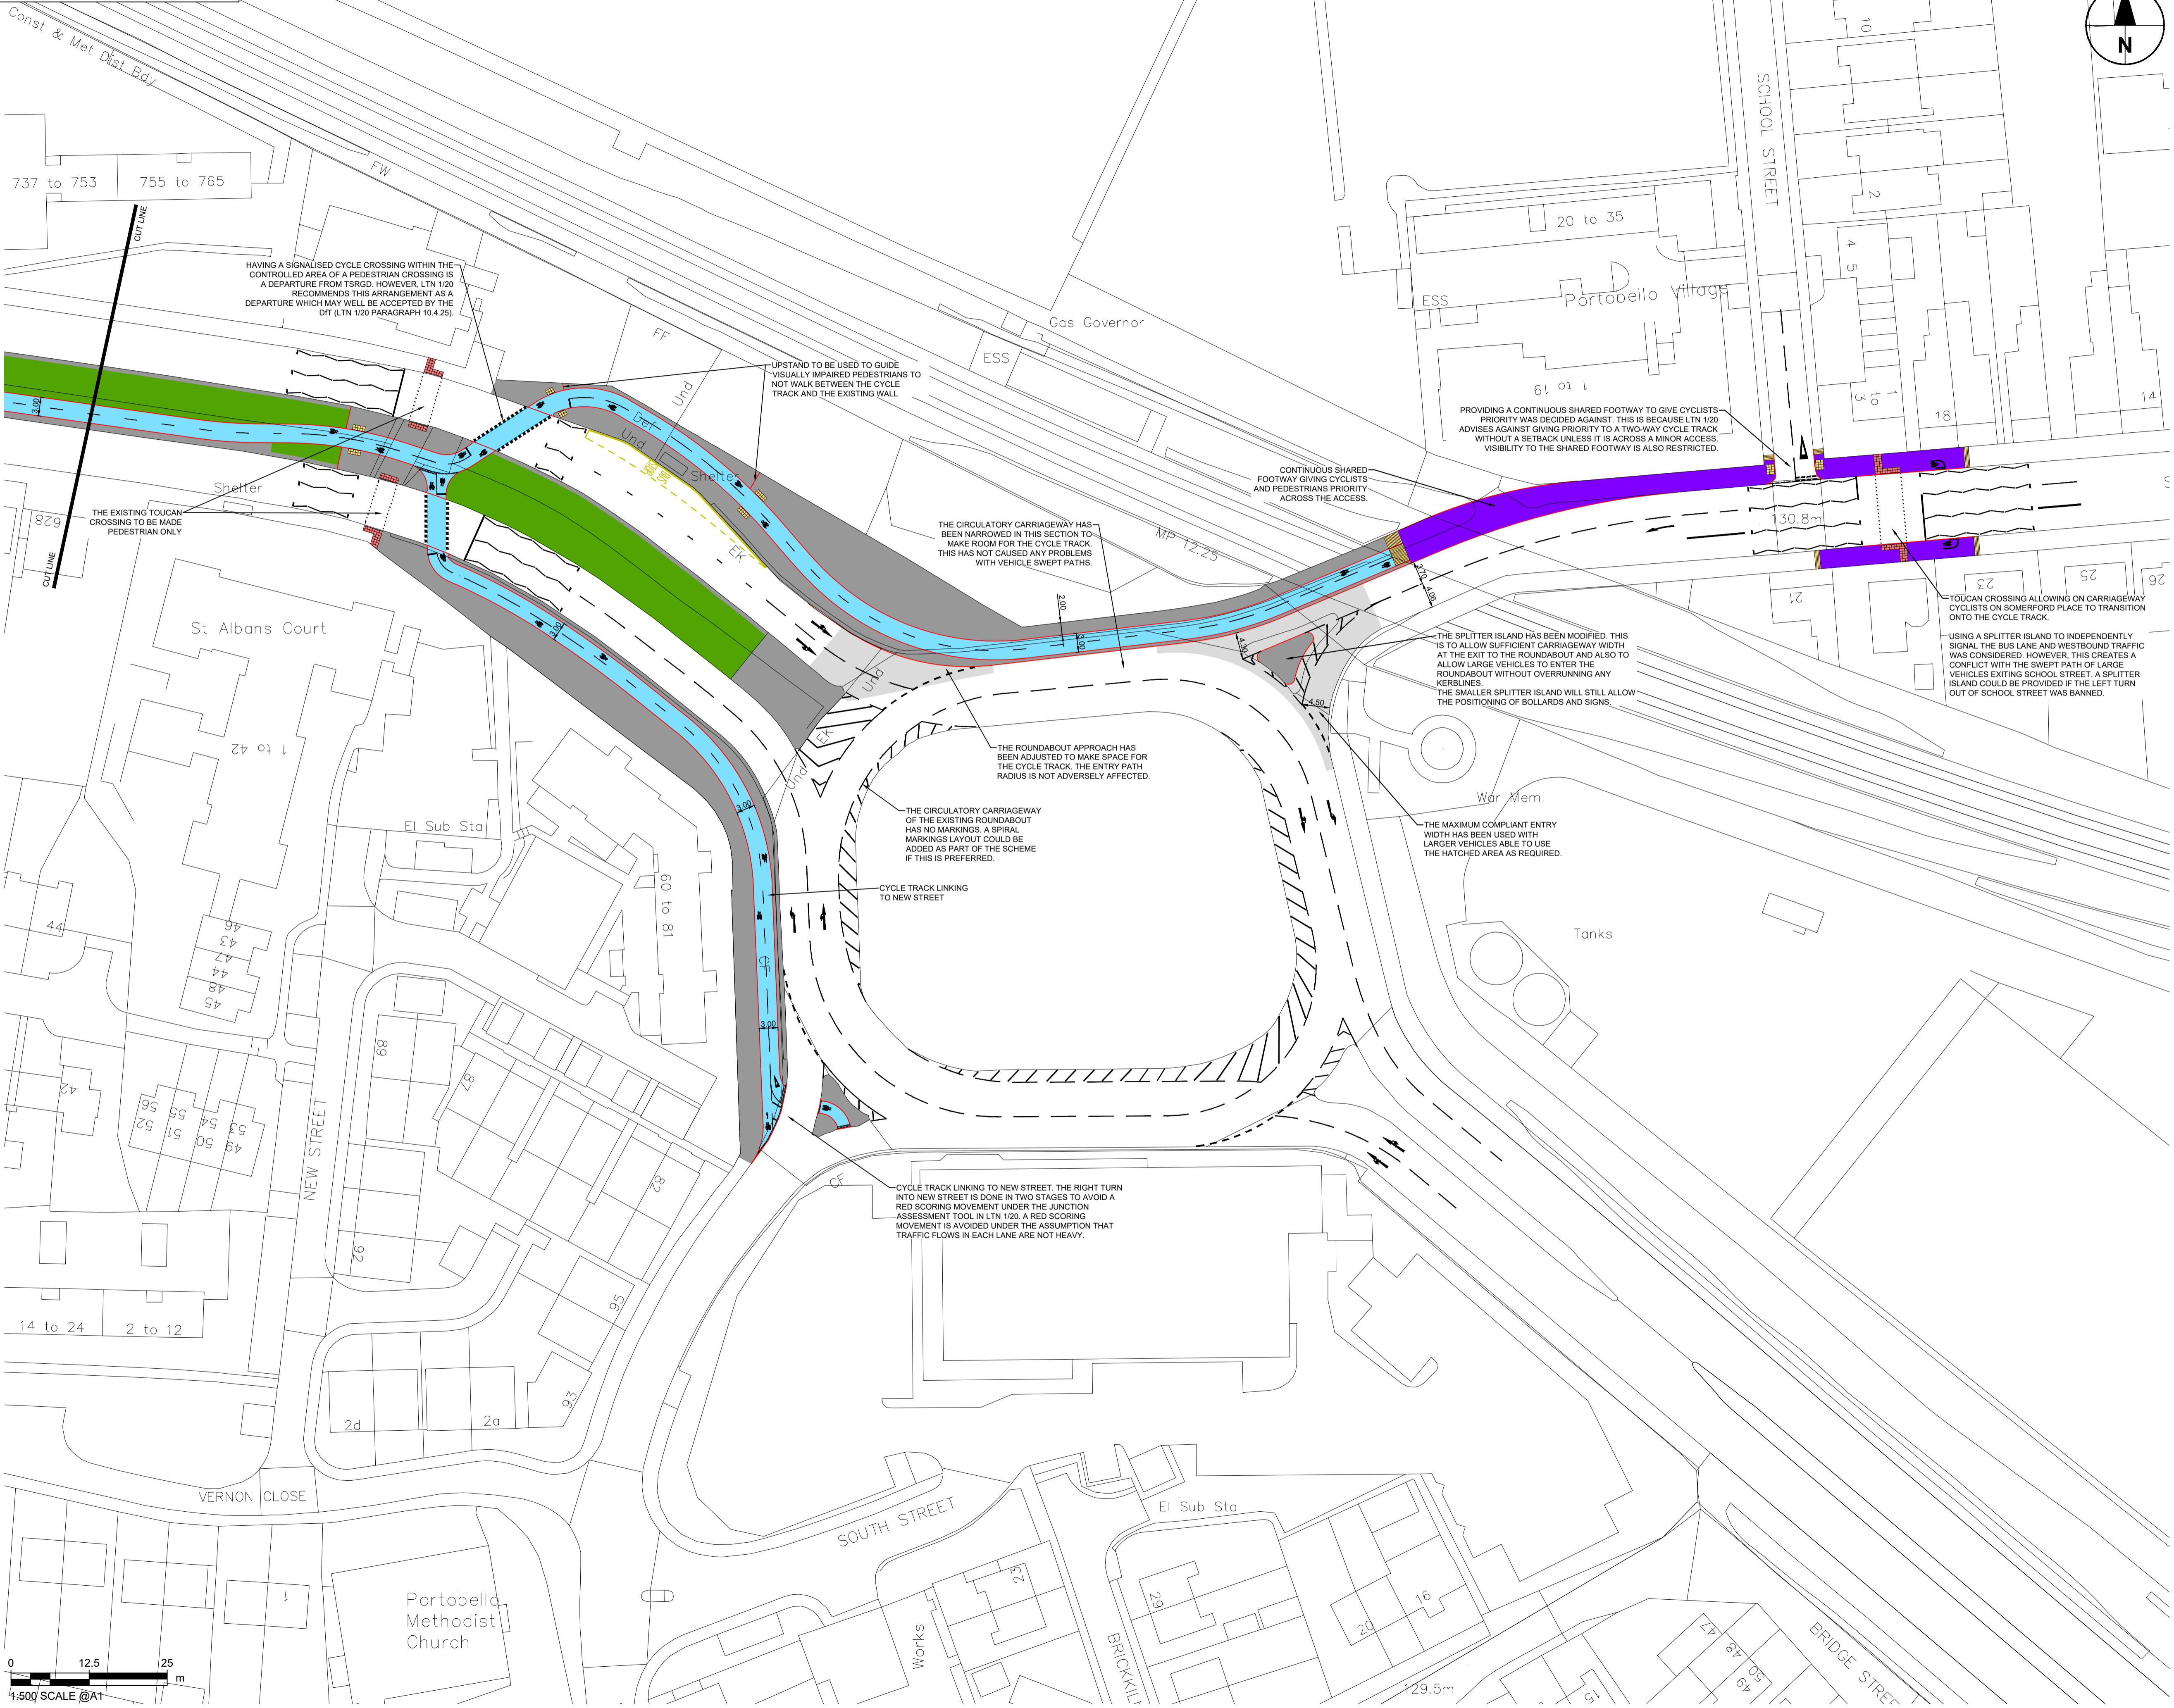

PROJECT
CITY EAST GATEWAY
NEACHELLS LANE
JUNCTION
CLIENT

CITY OF
WOLVERHAMPTON
COUNCIL

CONSULTANT
 AECOM Infrastructure & Environment UK Limited
 The Colmore Building
 Colmore Circus, Queensway,
 Birmingham, B4 6AT
 0121-7101100 tel
 www.aecom.com

NOTES
 1. FOR KEY LOCATION PLAN, REFER TO DRAWING 60640382/SK/05.
 2. ALL DIMENSIONS ARE IN METRES.

KEY

[Grey Box]	PROPOSED CARRIAGEWAY
[Dark Grey Box]	PROPOSED FOOTWAY, SPLITTER ISLAND OR OTHER HARD PAVED AREA
[Blue Box]	PROPOSED CYCLE TRACK
[Purple Box]	PROPOSED SHARED FOOTWAY/CYCLEWAY
[Green Box]	PROPOSED VERGE / SOFT LANDSCAPING
[Red Line]	PROPOSED KERBLINE

ISSUE/REVISION

I/R	DATE	DESCRIPTION
02	09.05.2022	CYCLE TRACK POSITIONED ON THE SOUTH SIDE OF THE CENTRAL RESERVE. LAY-BY USED FOR THE EASTBOUND PORTOBELLO ISLAND BUS STOP
01	11.04.2022	FIRST ISSUE

DRAWING STATUS

PRELIMINARY

PROJECT NUMBER
60640382

SHEET TITLE
NOOSE LANE TO PORTOBELLO CYCLE CORRIDOR
OPTION 2 SHEET 2 OF 2

SHEET NUMBER
P 60640382/SK/09

This drawing has been prepared for the use of AECOM's client. It may not be used, modified, reproduced or relied upon by third parties, except as agreed by AECOM or as required by law. AECOM accepts no responsibility, and denies any liability, whatsoever, to any party that uses or relies on this drawing without AECOM's express written consent. All measurements must be obtained from the stated dimensions.